


TYPICAL WALL CODES (ROOM TYPES A & D)
REFER ALSO A-7-01 & A-7-10.

- VINYL FLOORING (GODFREY HIRST)
CASTLE OAK
 - INTERFACE WHEAT CARPET
HALLWAY VERTICAL PATTERN
- GREEN SQUARE (GODFREY HIRST)
SOURDOUGH
 - INTERFACE WHEAT CARPET
SUBWAY TILE PATTERN
- TIMBER FLOORING (GODFREY HIRST)
COASTAL OAK
 - INTERFACE WHEAT CARPET
HORIZONTAL PATTERN

G2114 THE SANDS TORQUAY
SK01 - B
GROUND FLOOR PLAN (SOUTH)
PROPOSED CARPET LAYOUT
N.T.S.
CW/ut 25.06.21

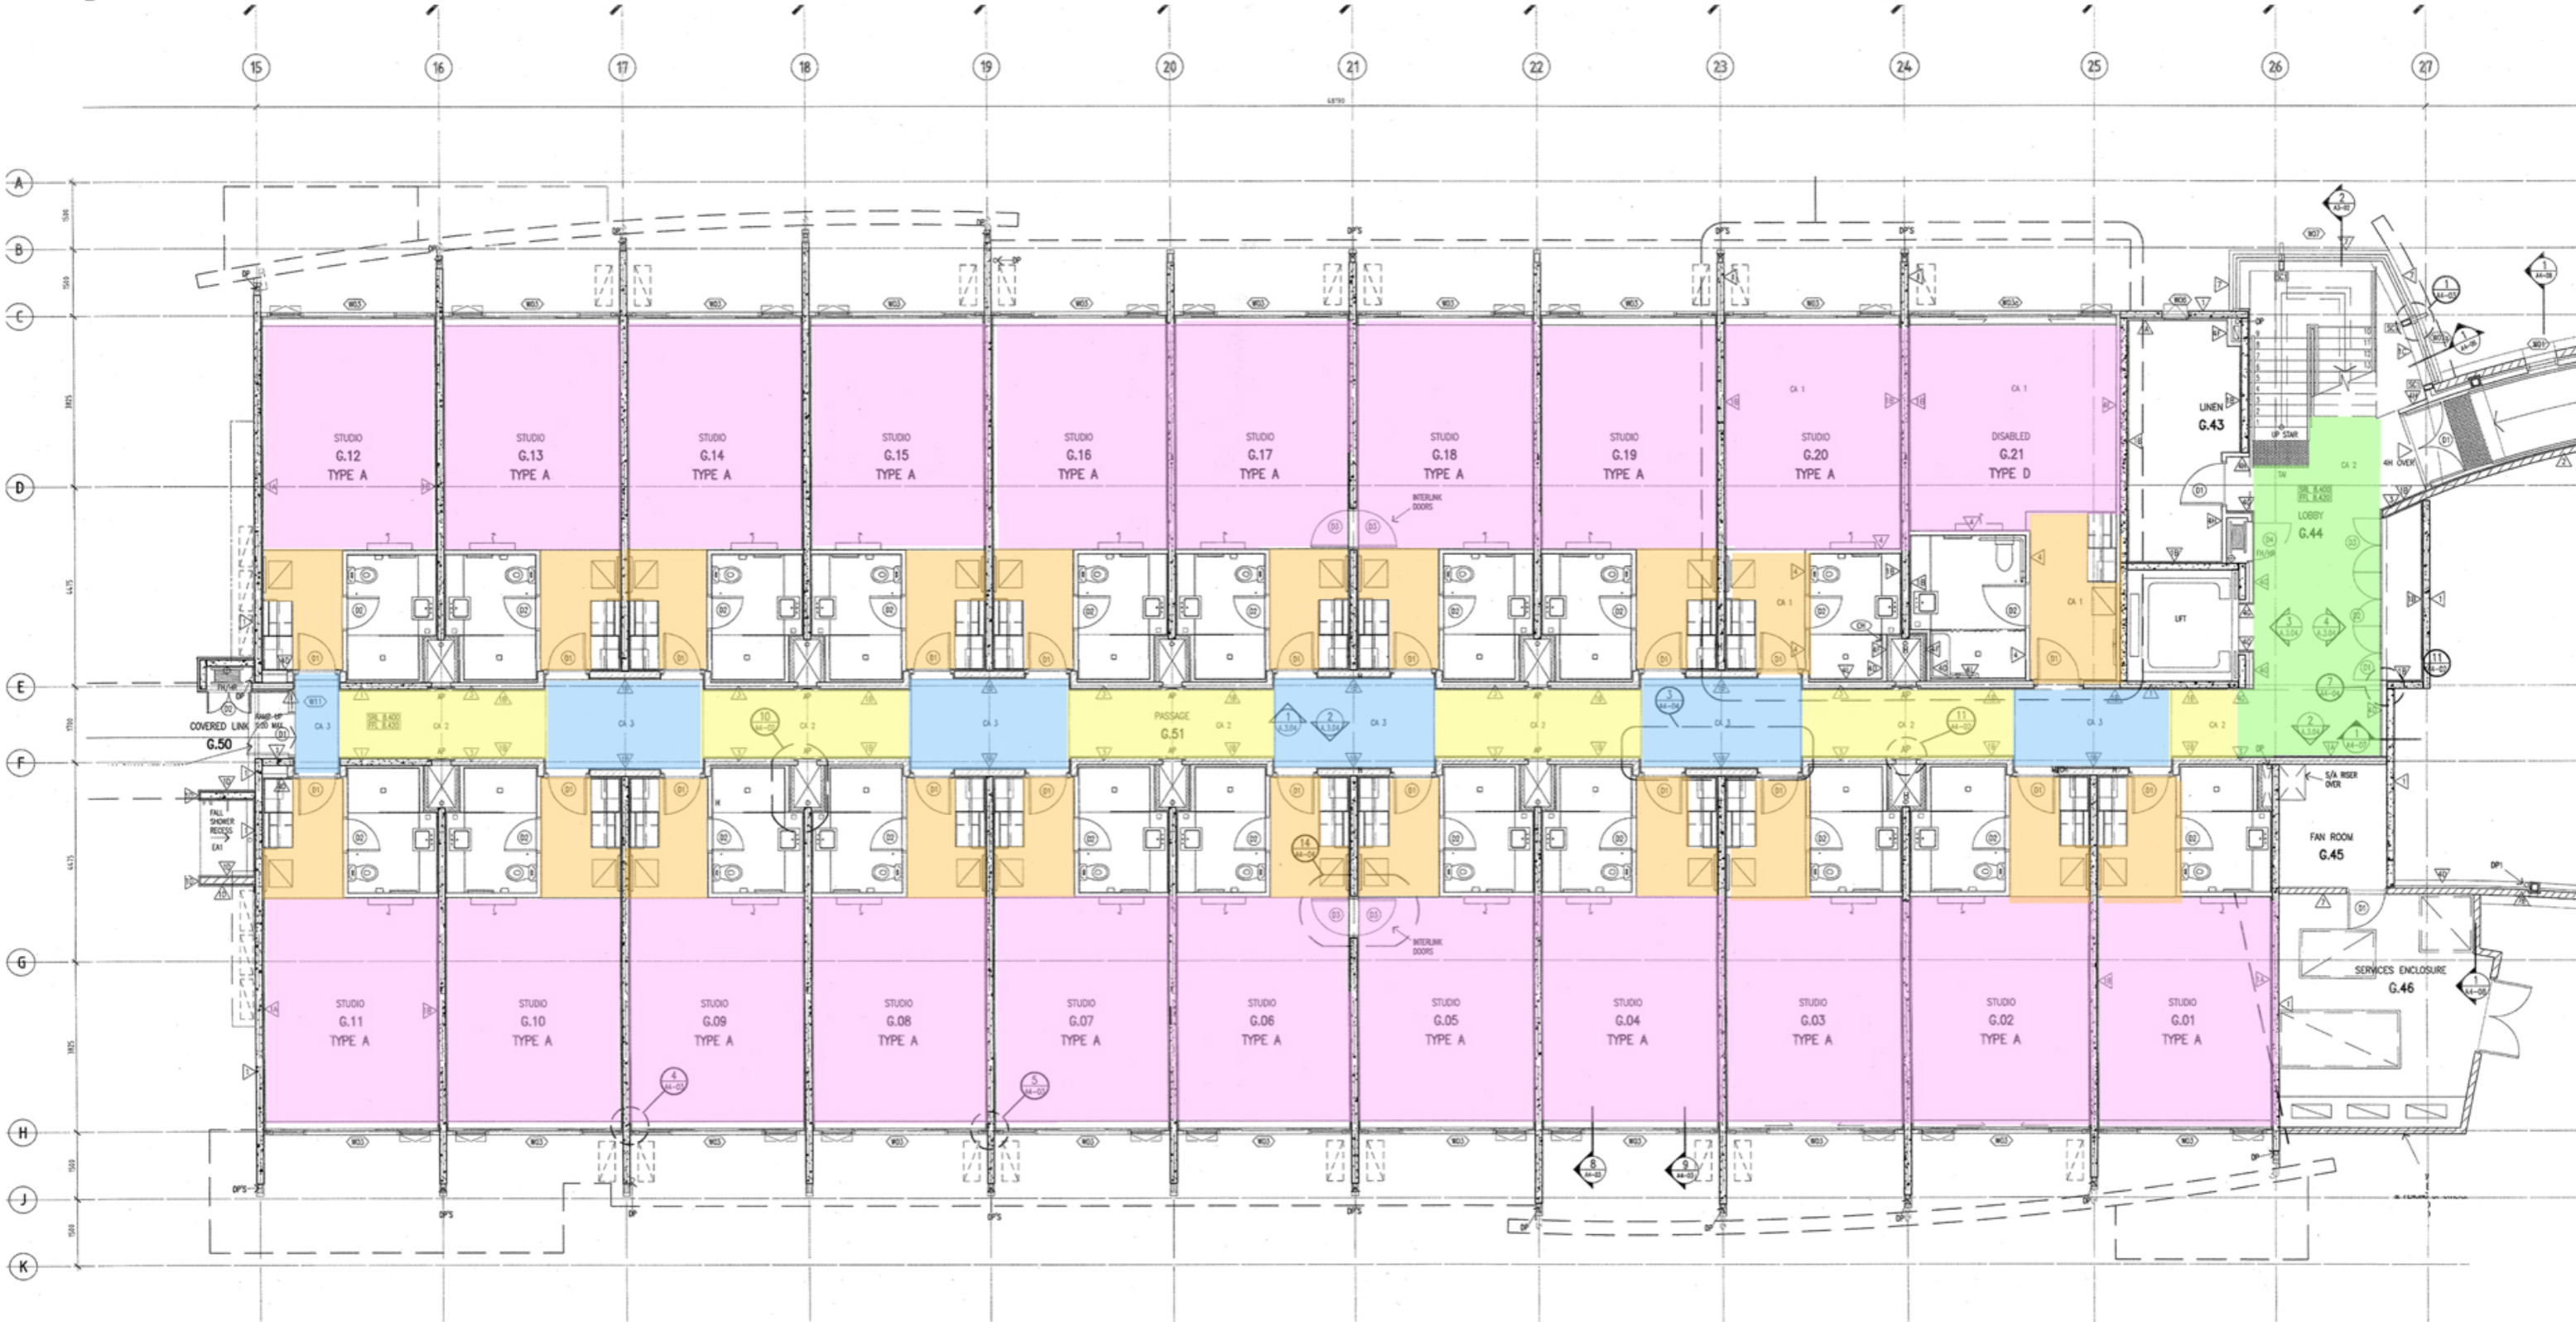

VINYL FLOORING (GODFREY HIRST)
CASTLE OAK

GREEN SQUARE (GODFREY HIRST CARPETS)
SOURDOUGH


TIMBER FLOORING (GODFREY HIRST)
COASTAL OAK

INTERFACE WHEAT CARPET
HALLWAY VERTICAL PATTERN

INTERFACE WHEAT CARPET
SUBWAY TILE PATTERN

INTERFACE WHEAT CARPET
HORIZONTAL PATTERN



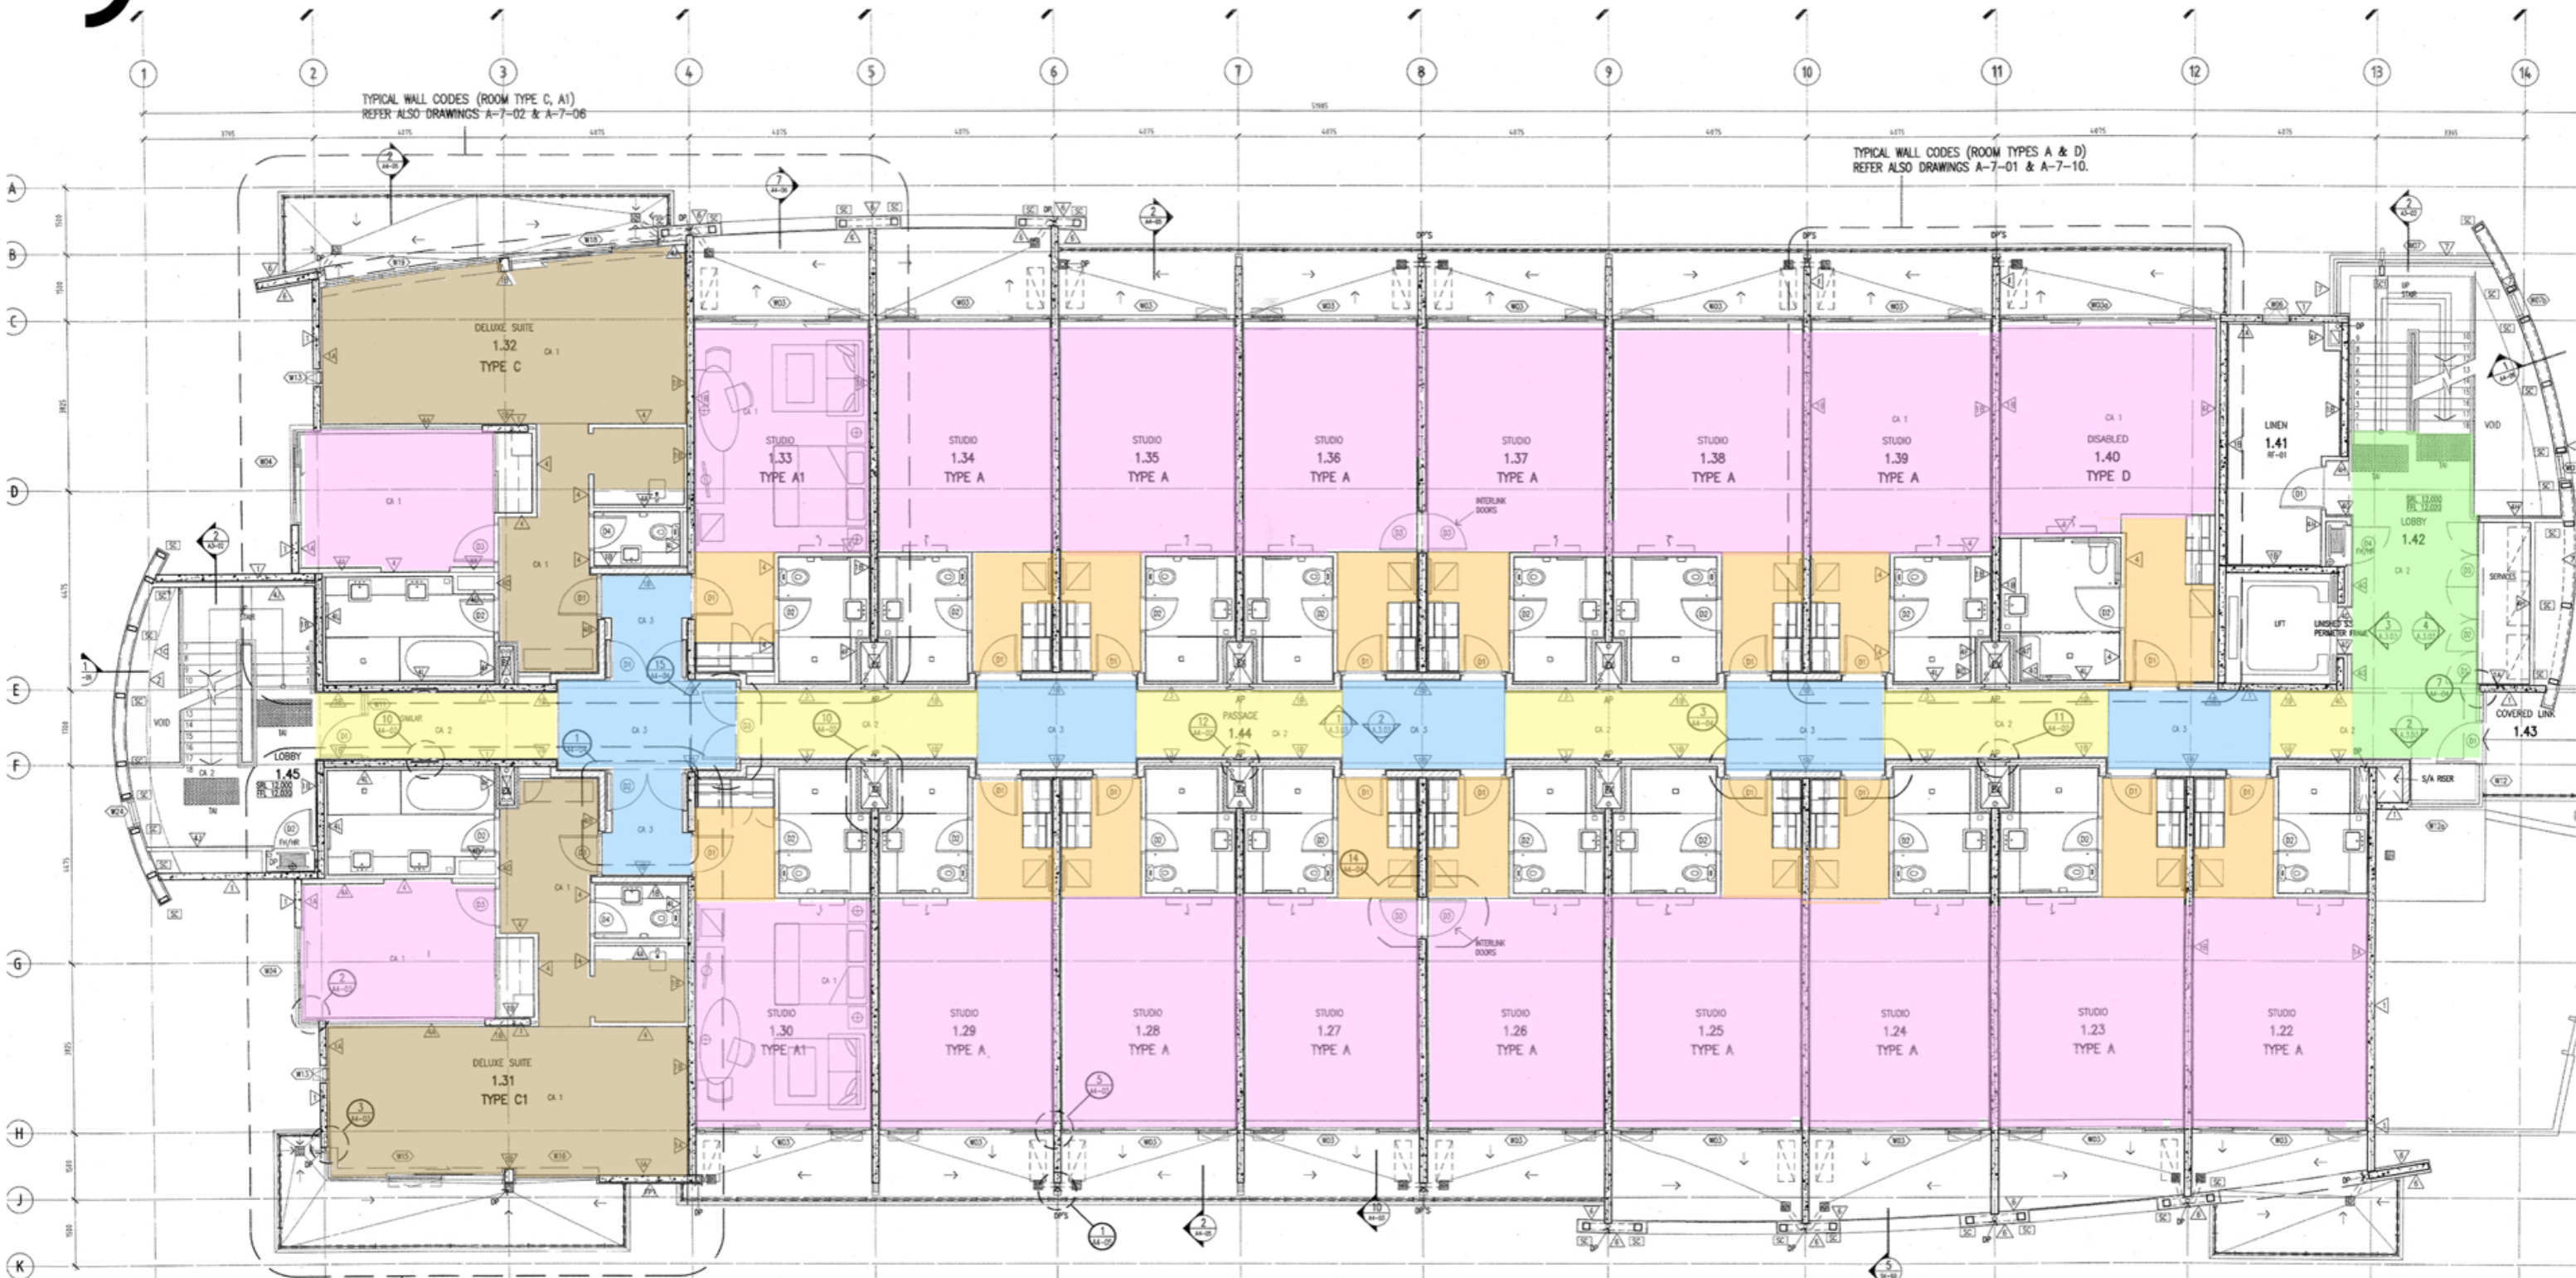



G2114 THE SANDS TORQUAY
SK02 - B
GROUND FLOOR PLAN (NORTH)
PROPOSED CARPET LAYOUT
N.T.S.
CW/ut 25.06.21




TYPICAL WALL CODES (ROOM TYPE C, A1)
REFER ALSO DRAWINGS A-7-02 & A-7-06







TYPICAL WALL CODES (ROOM TYPES A & D)
REFER ALSO DRAWINGS A-7-01 & A-7-10.

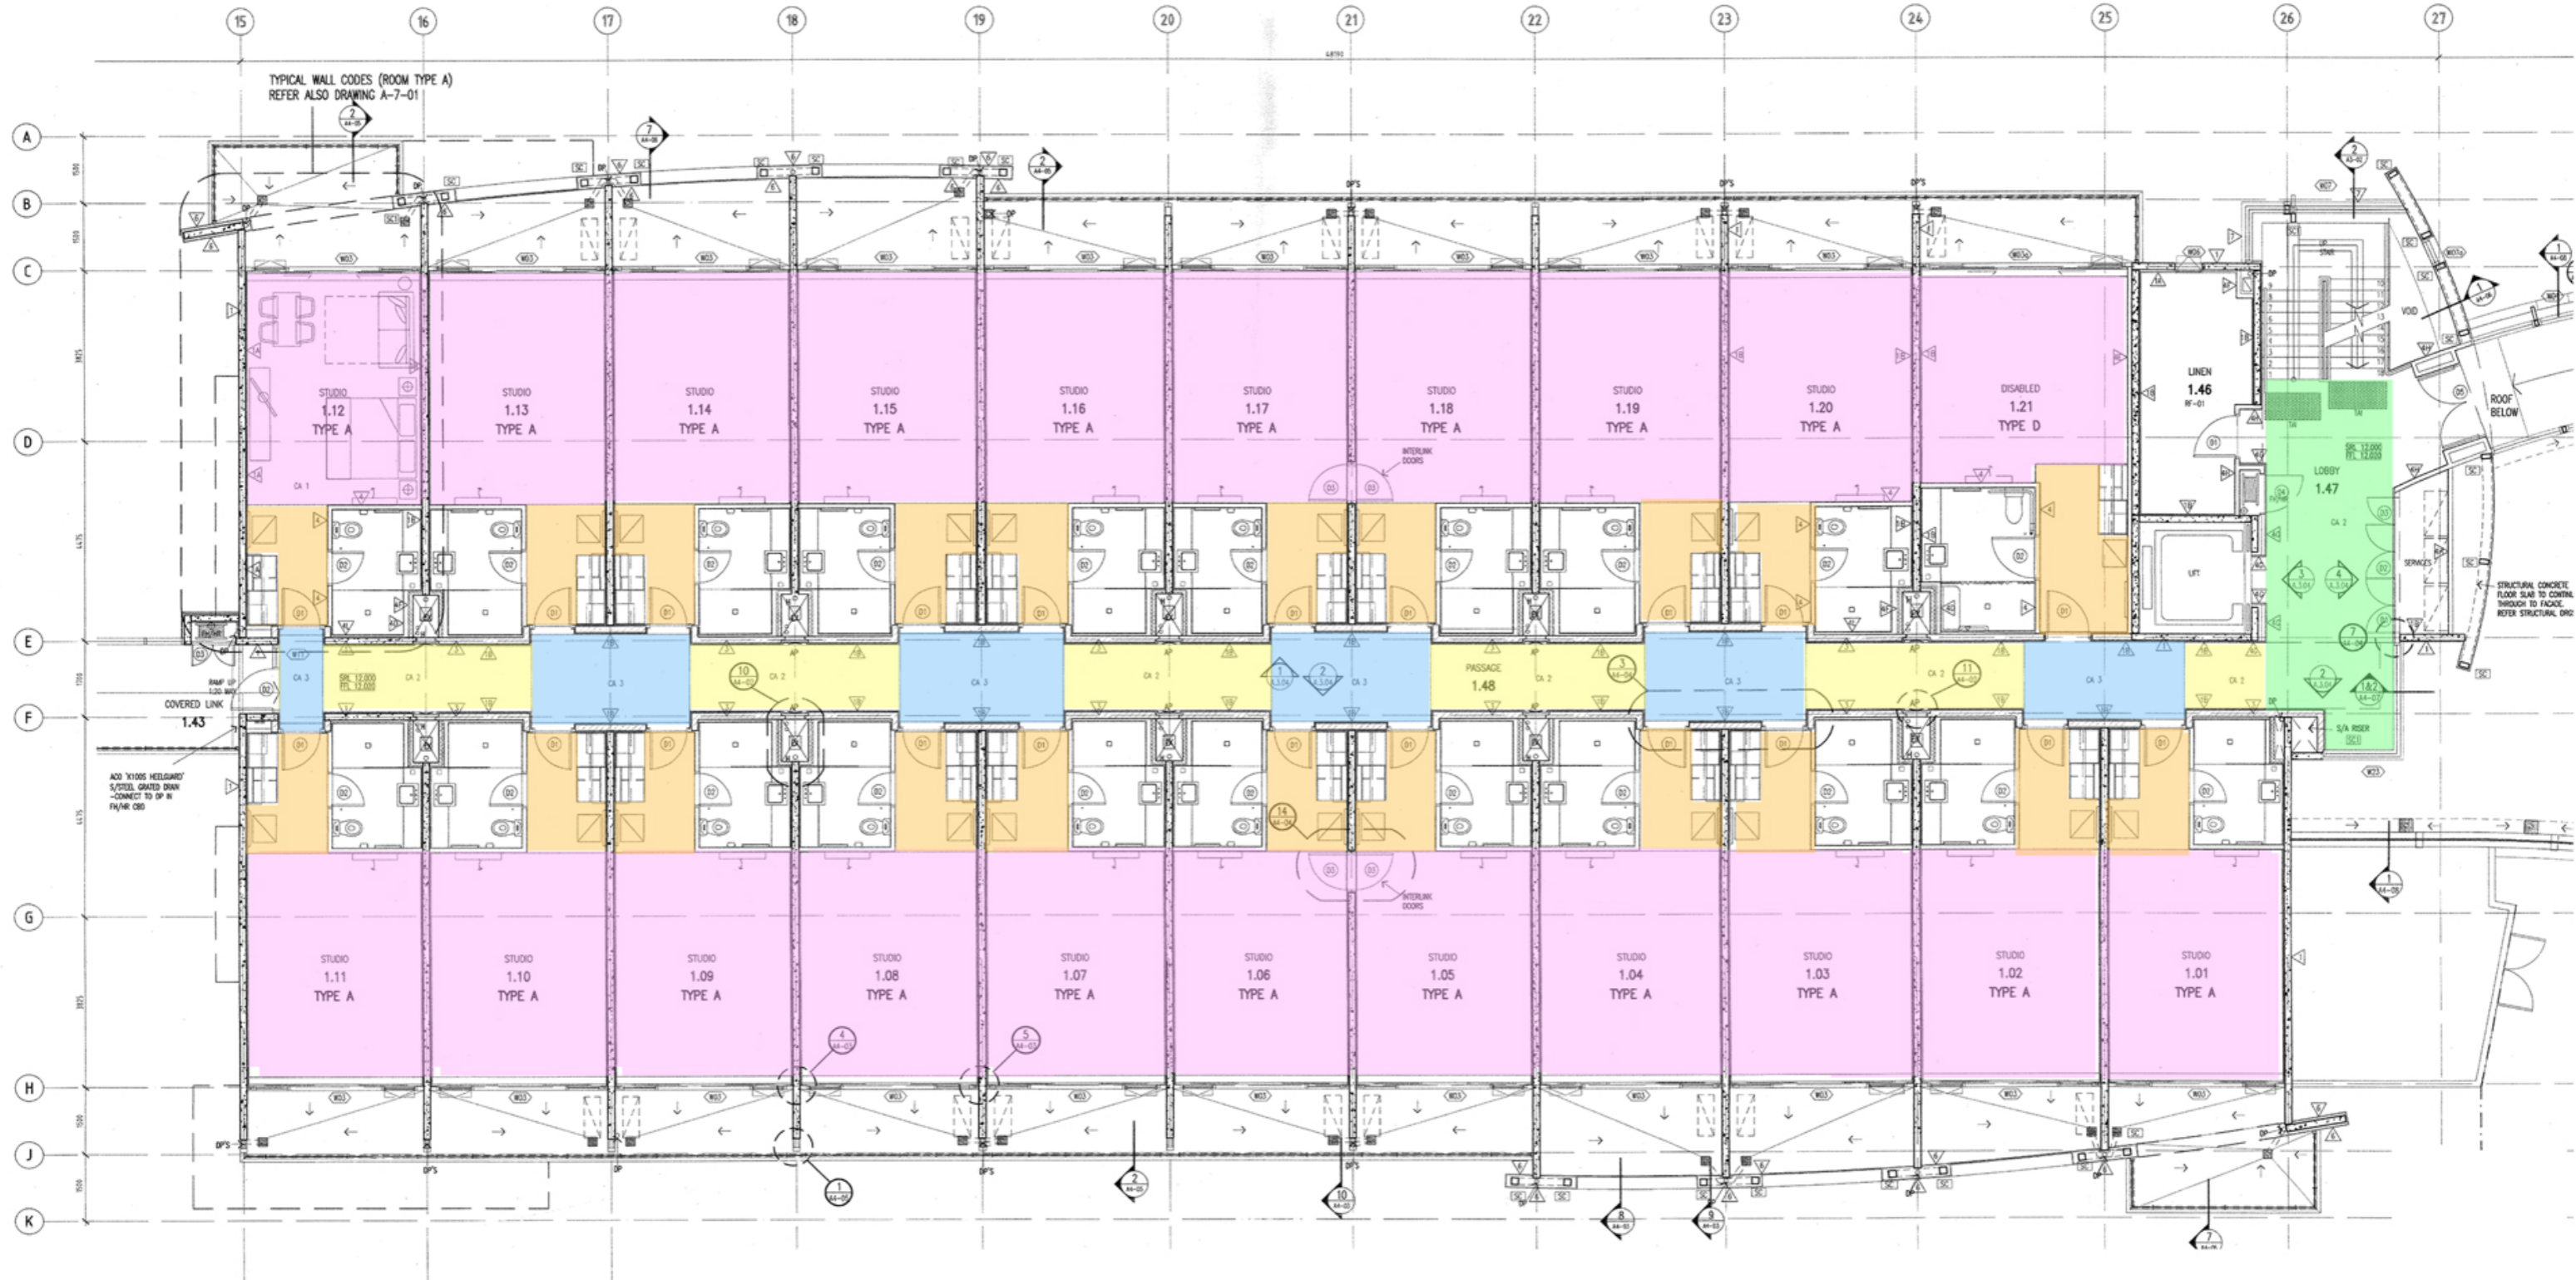TYPICAL WALL CODES (ROOM TYPE C1)
REFER ALSO DRAWING A-7-09


- | | | | | | |
|-------------------------------------------------------------------------------------|----------------------------------------------------|---------------------------------------------------------------------------------------|---------------------------------------------------|---------------------------------------------------------------------------------------|------------------------------------------------|
|  | VINYL FLOORING (GODFREY HIRST)
CASTLE OAK |  | GREEN SQUARE (GODFREY HIRST CARPETS)
SOURDOUGH |  | TIMBER FLOORING (GODFREY HIRST)
COASTAL OAK |
|  | INTERFACE WHEAT CARPET
HALLWAY VERTICAL PATTERN |  | INTERFACE WHEAT CARPET
SUBWAY TILE PATTERN |  | INTERFACE WHEAT CARPET
HORIZONTAL PATTERN |






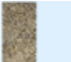
G2114 THE SANDS TORQUAY
SK03 - B
LEVEL 1 FLOOR PLAN (SOUTH)
PROPOSED CARPET LAYOUT
N.T.S.
CW/ut 25.06.21

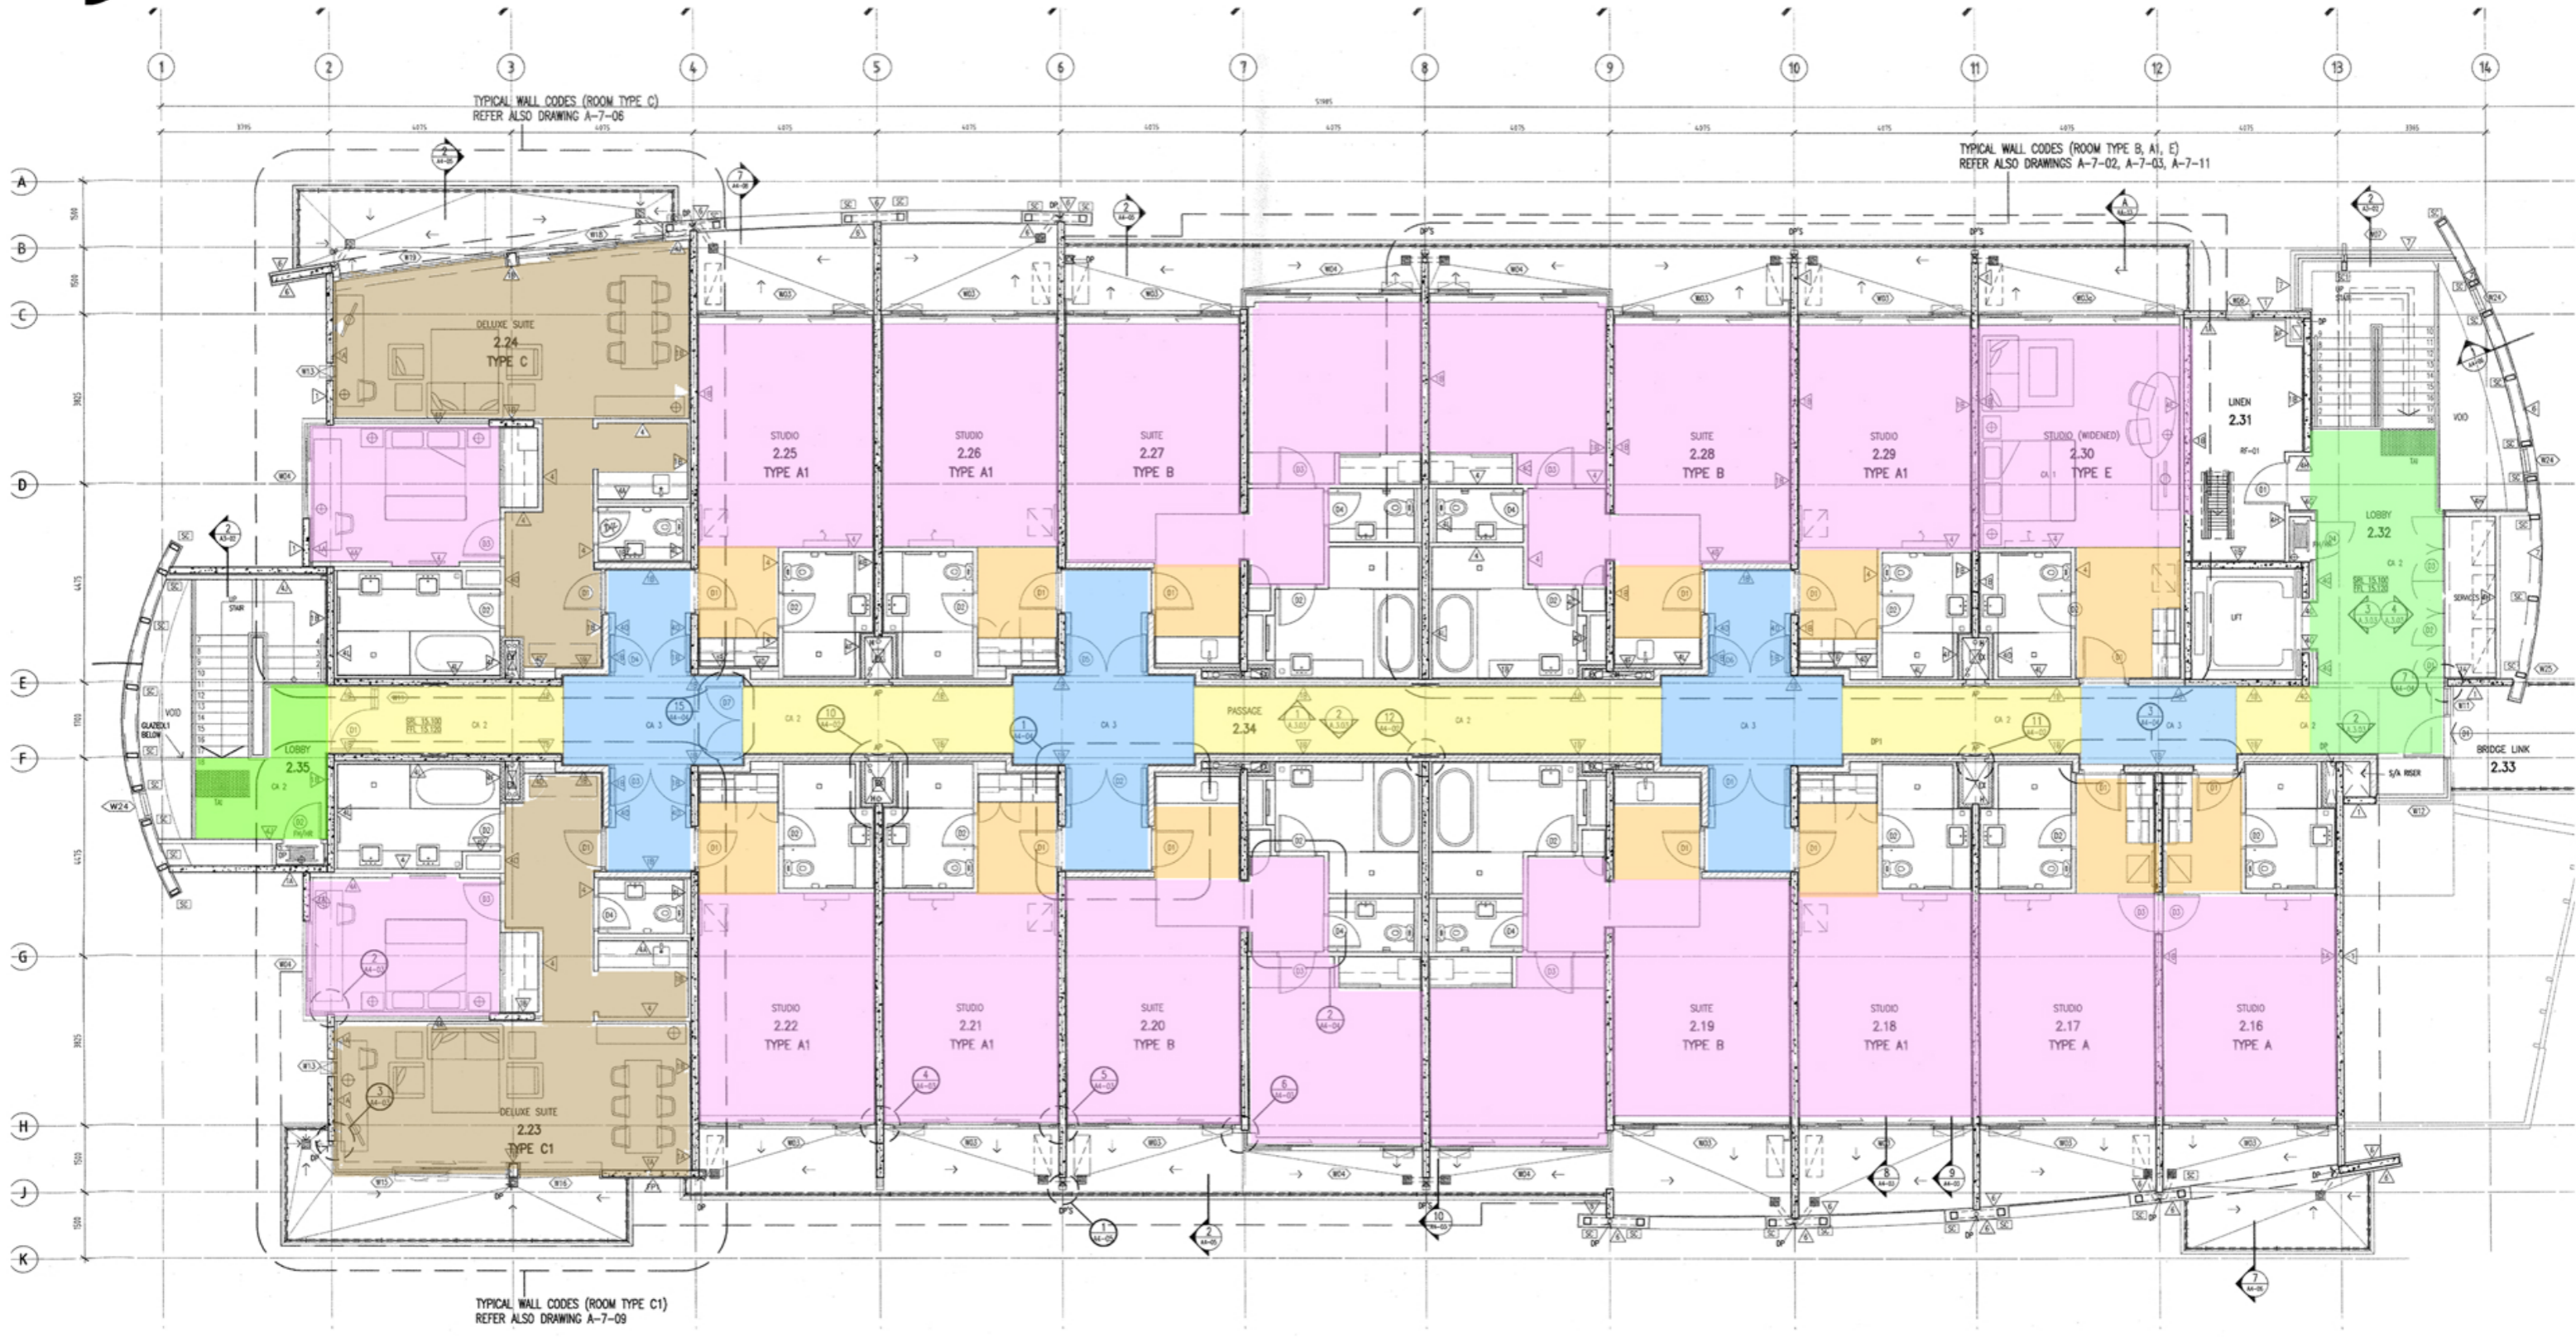


- | | | | | | |
|-------------------------------------------------------------------------------------|----------------------------------------------------|---------------------------------------------------------------------------------------|---------------------------------------------------|---------------------------------------------------------------------------------------|------------------------------------------------|
|  | VINYL FLOORING (GODFREY HIRST)
CASTLE OAK |  | GREEN SQUARE (GODFREY HIRST CARPETS)
SOURDOUGH |  | TIMBER FLOORING (GODFREY HIRST)
COASTAL OAK |
|  | INTERFACE WHEAT CARPET
HALLWAY VERTICAL PATTERN |  | INTERFACE WHEAT CARPET
SUBWAY TILE PATTERN |  | INTERFACE WHEAT CARPET
HORIZONTAL PATTERN |

G21 14 THE SANDS TORQUAY
SK04 - B
LEVEL 1 FLOOR PLAN (NORTH)
PROPOSED CARPET LAYOUT
N.T.S.
CW/ut 25.06.21



- | | | | | | |
|-------------------------------------------------------------------------------------|----------------------------------------------------|---------------------------------------------------------------------------------------|---------------------------------------------------|---------------------------------------------------------------------------------------|------------------------------------------------|
|  | VINYL FLOORING (GODFREY HIRST)
CASTLE OAK |  | GREEN SQUARE (GODFREY HIRST CARPETS)
SOURDOUGH |  | TIMBER FLOORING (GODFREY HIRST)
COASTAL OAK |
|  | INTERFACE WHEAT CARPET
HALLWAY VERTICAL PATTERN |  | INTERFACE WHEAT CARPET
SUBWAY TILE PATTERN |  | INTERFACE WHEAT CARPET
HORIZONTAL PATTERN |

G2114 THE SANDS TORQUAY
SK05 - B
LEVEL 2 FLOOR PLAN (SOUTH)
PROPOSED CARPET LAYOUT
N.T.S.
CW/ut 25.06.21

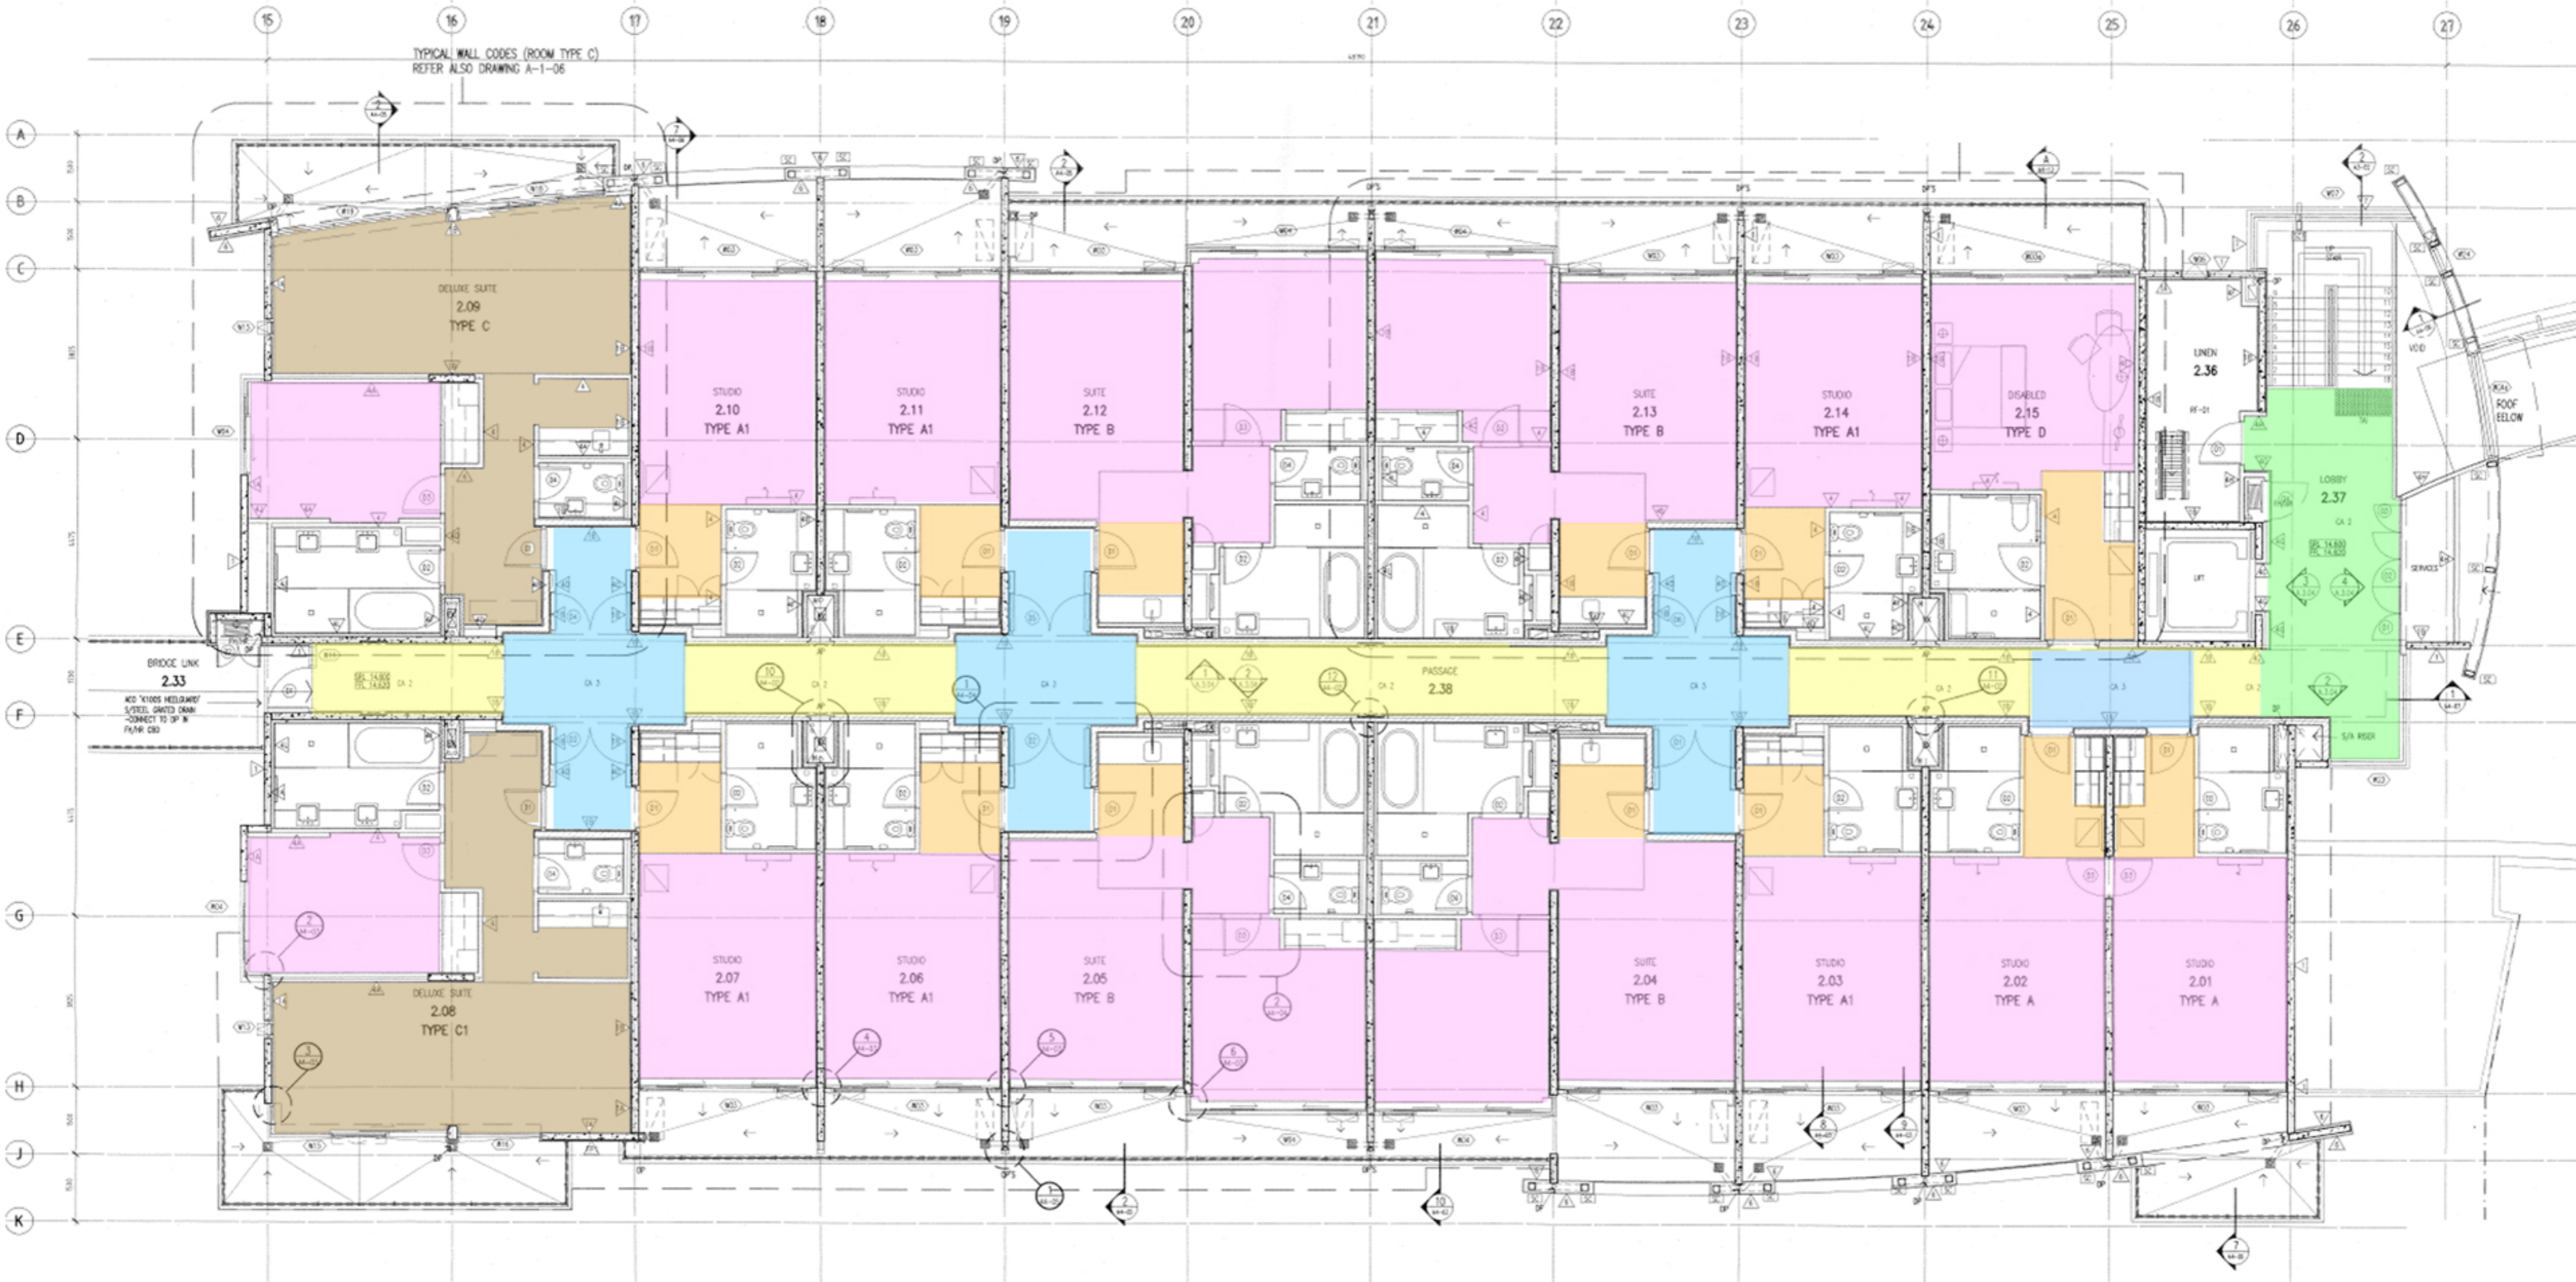

- VINYL FLOORING (GODFREY HIRST) CASTLE OAK
- GREEN SQUARE (GODFREY HIRST CARPETS) SOURDOUGH
- TIMBER FLOORING (GODFREY HIRST) COASTAL OAK
- INTERFACE WHEAT CARPET HALLWAY VERTICAL PATTERN
- INTERFACE WHEAT CARPET SUBWAY TILE PATTERN
- INTERFACE WHEAT CARPET HORIZONTAL PATTERN

G2114 THE SANDS TORQUAY
SK06 - B
LEVEL 2 FLOOR PLAN (NORTH)
PROPOSED CARPET LAYOUT
N.T.S.
CW/ut 25.06.21